





03 2nd Floor  
1 : 100

I03\_H1\_N03

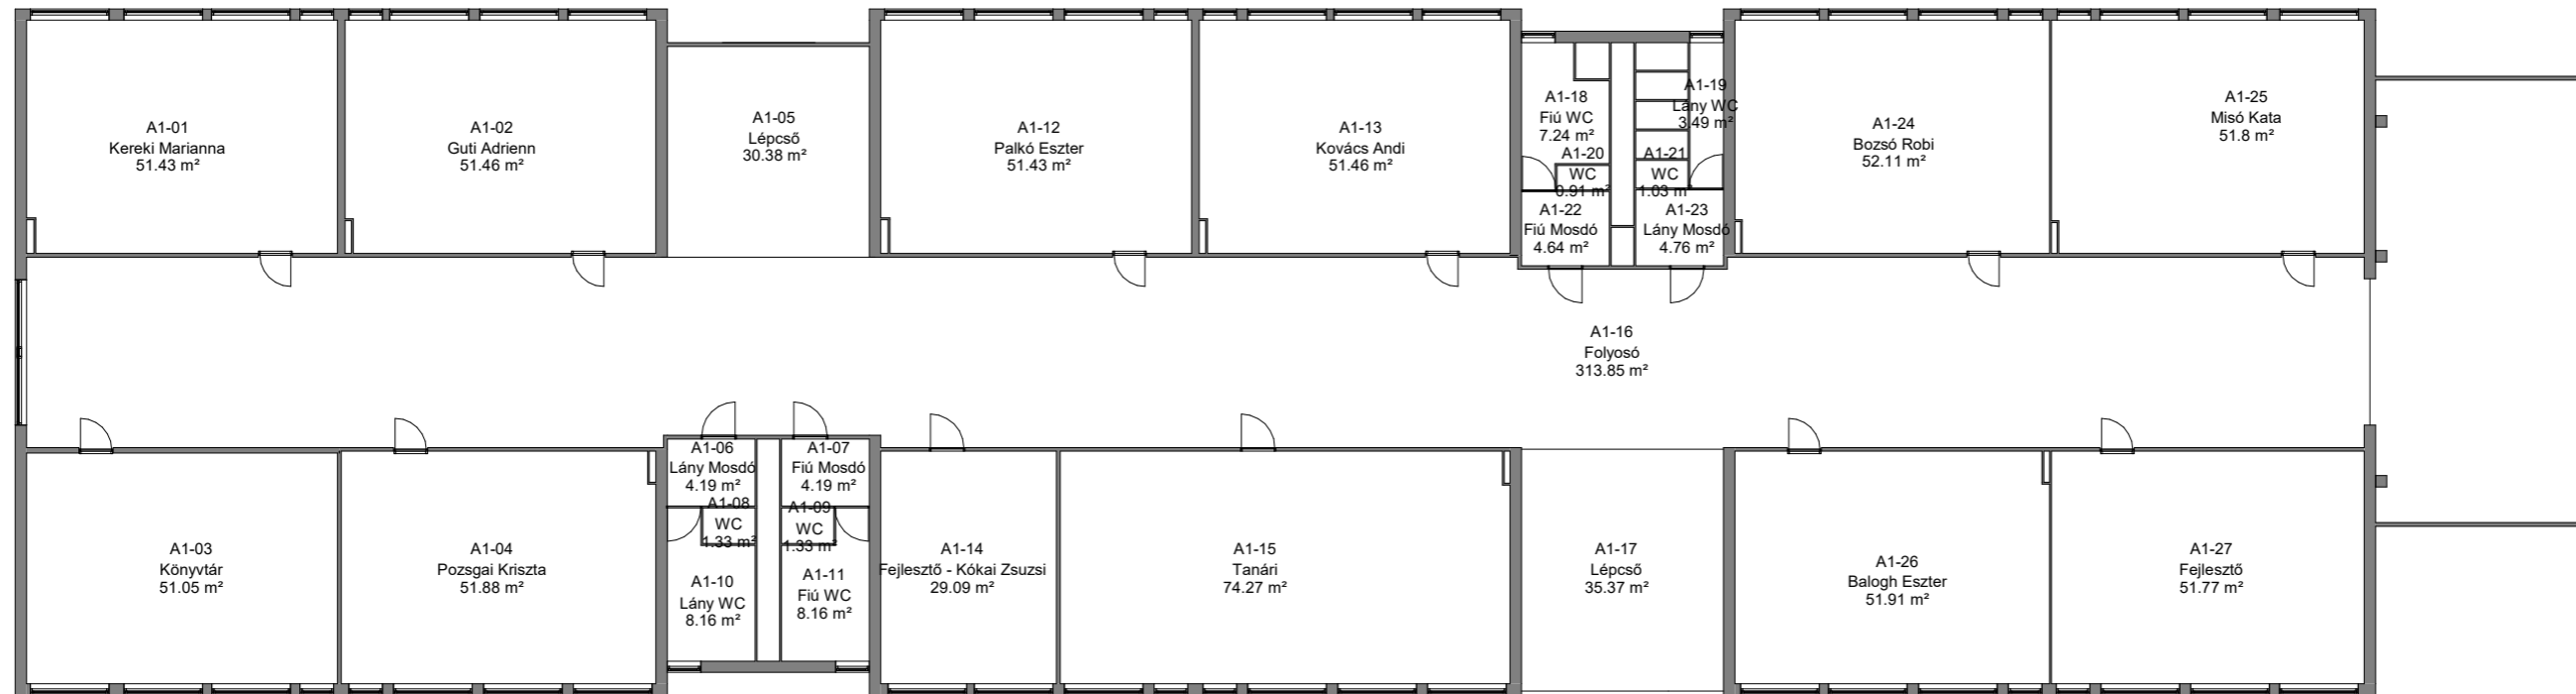

02 1st Floor  
1 : 100

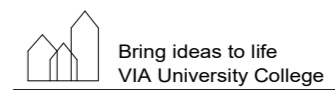

VIA Built Environment & Engineering  
Campus Budapest

PROJECT: Regi Gimnázium Renováció	DATE: 04/26/20
SUBJECT: 1st Floor and 2nd Floor	SCALE: 1 : 100
DRAWN BY: Orsolya Maria Soós	CLASS:

I03\_H1\_N03